

Oakland Cemetery

Harrisonville, Missouri

2010



Park Addition

Rarick Addition

Original Cemetery

Stairs Addition


East Section

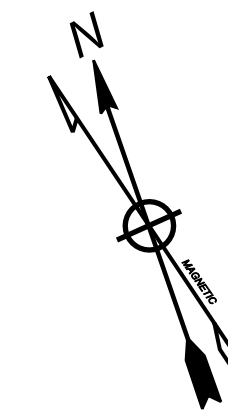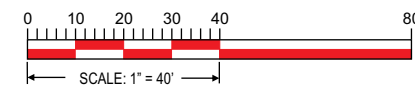


	Approximate property line
	Road Edge
	Grassy Lane Edge
	Brush Edge





Oakland Cemetery	
Overview	
NOTE: The scale, grave location and measurements shown are for general reference use only. This is not a site surveyed document.	Scale 1"= 40'
	Sheet 1 of 1
Copyright © 2011 by TOPOGRAPHIX®	

Disclaimer: The contents of this map is based on documents and information supplied by the client and public satellite imaging. Accuracy of images is not suitable for engineering purposes. TOPOGRAPHIX® assumes no responsibility for its content.

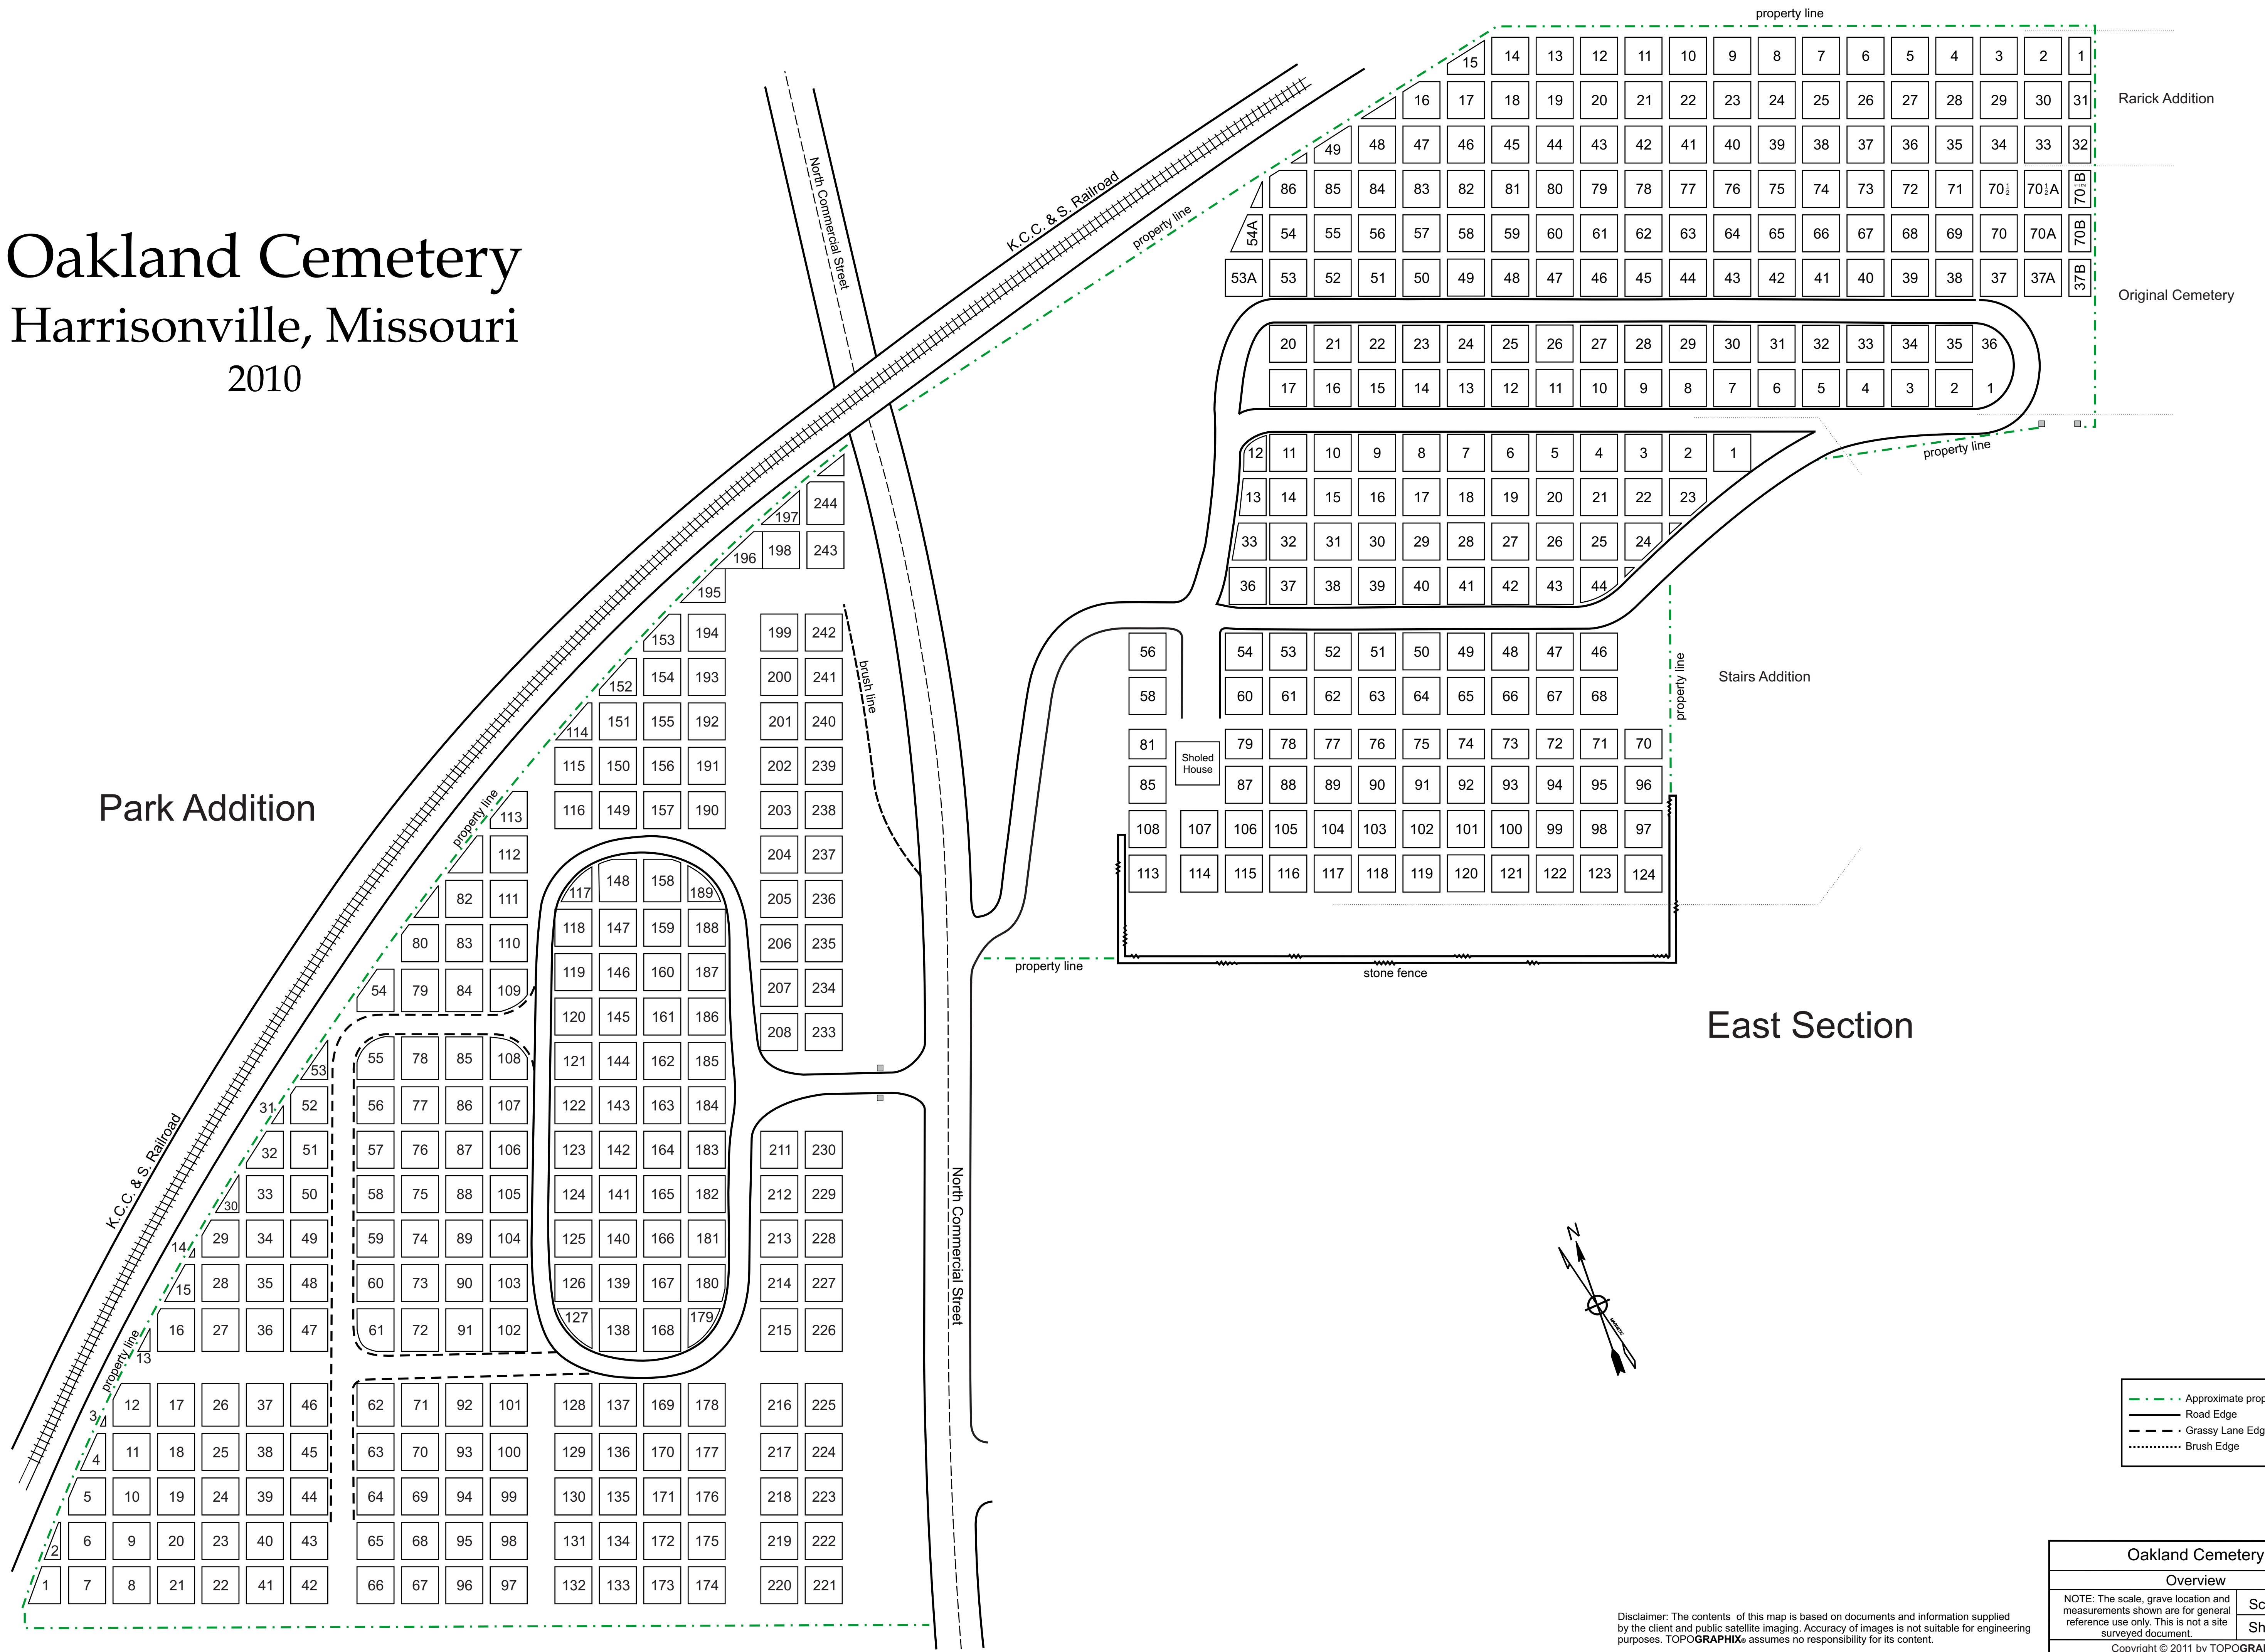


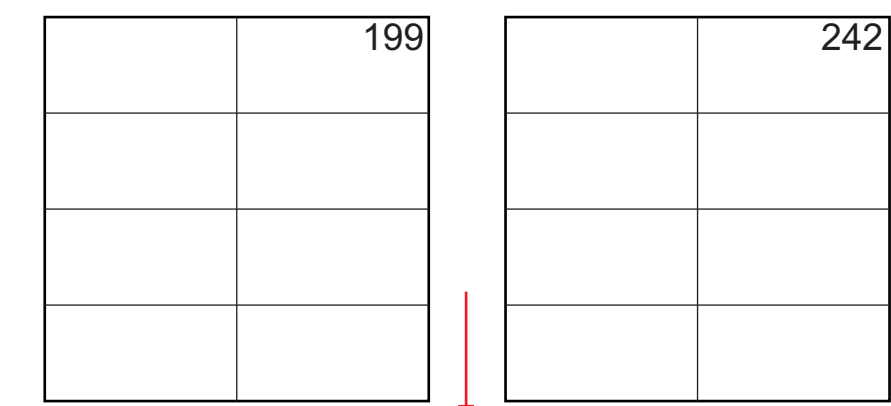







A

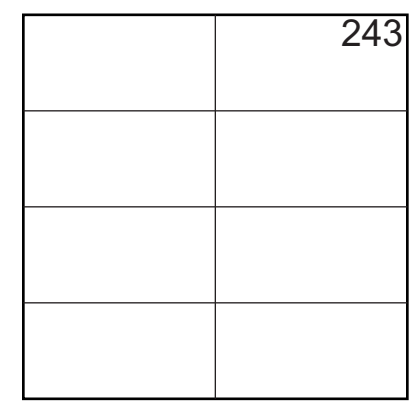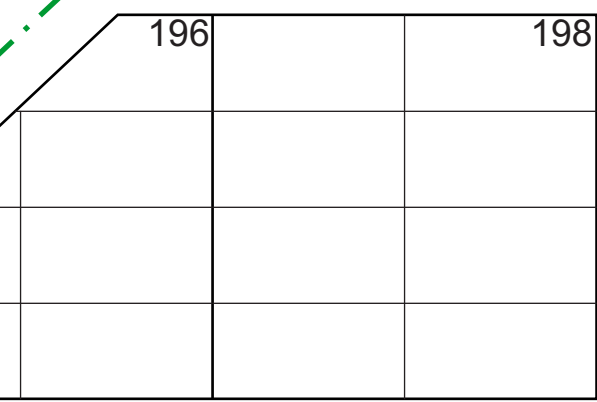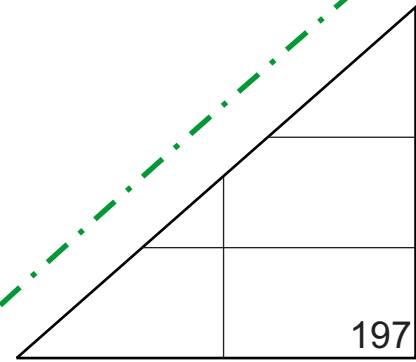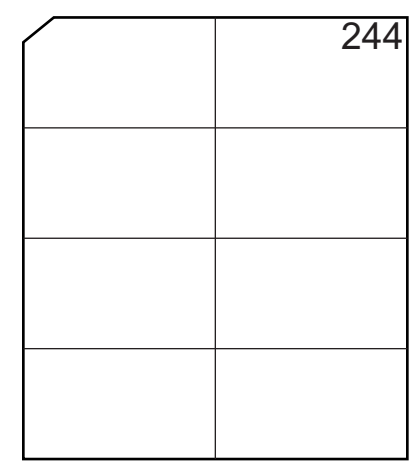





195

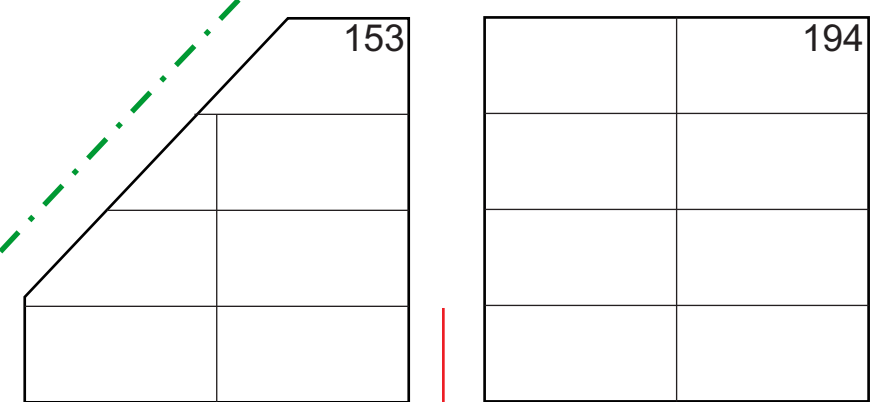









B

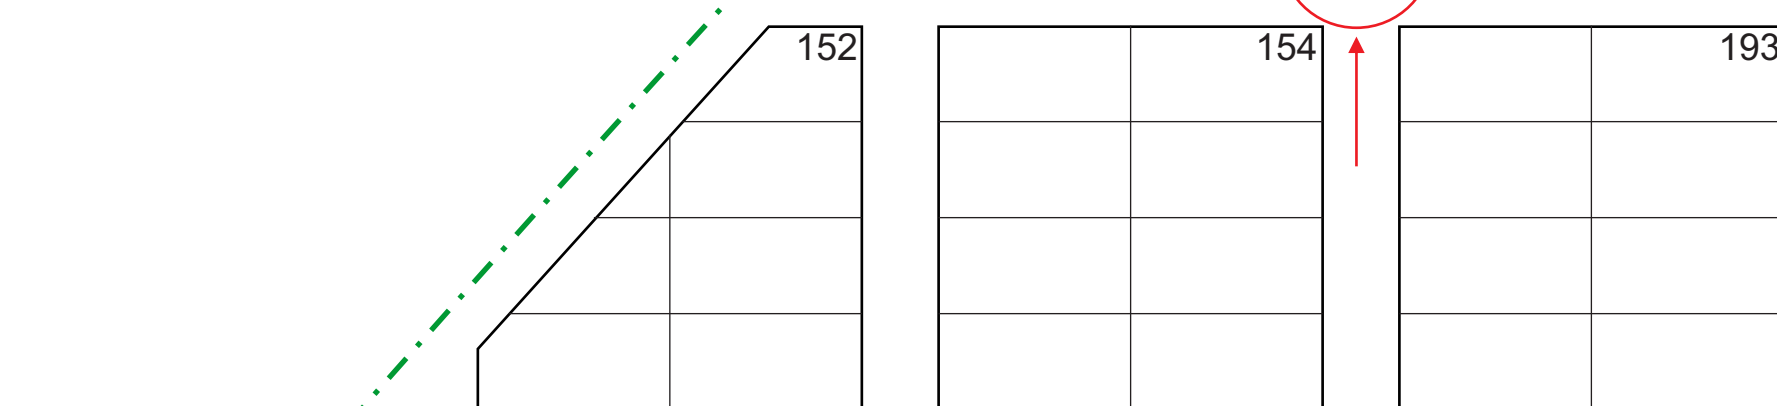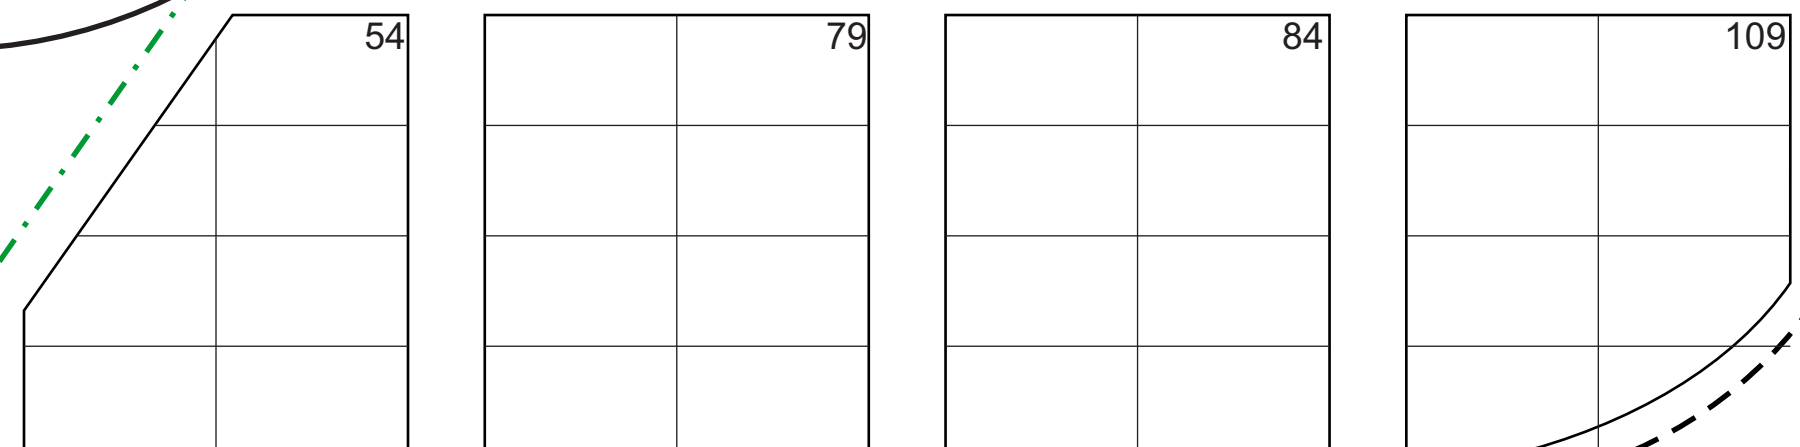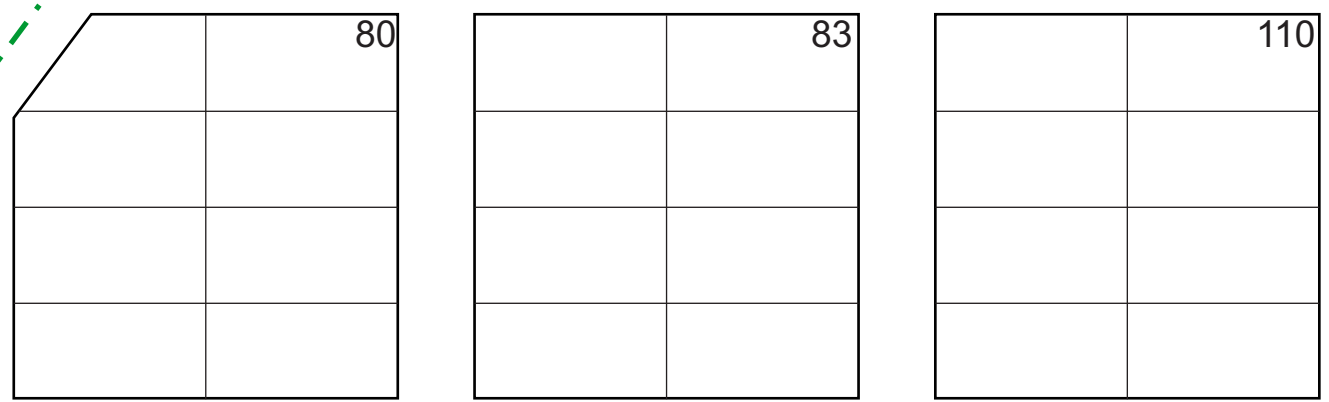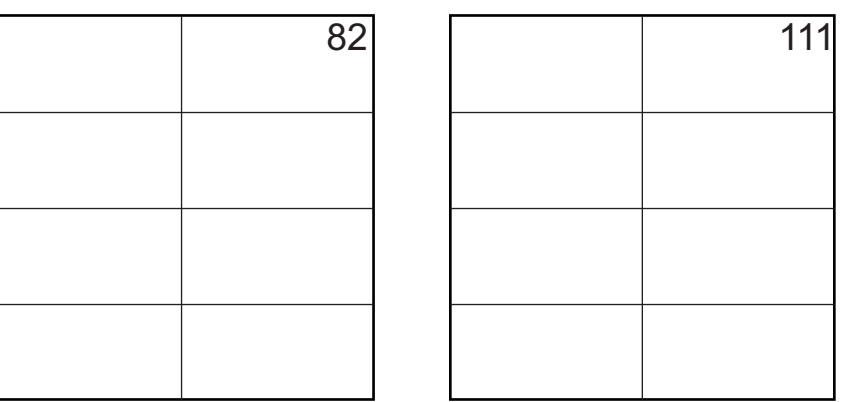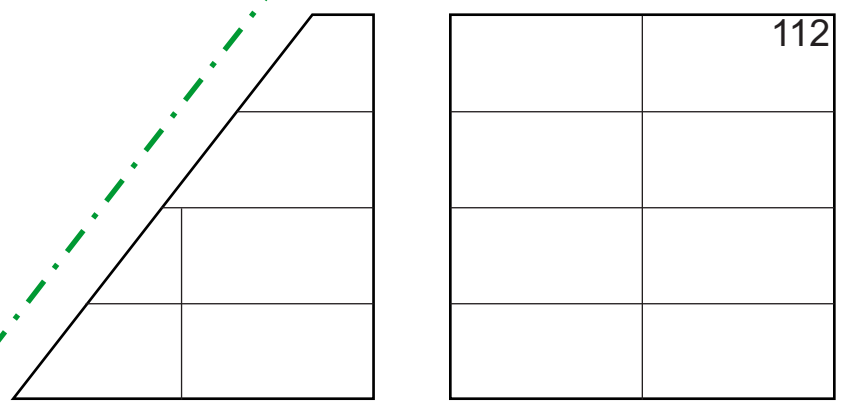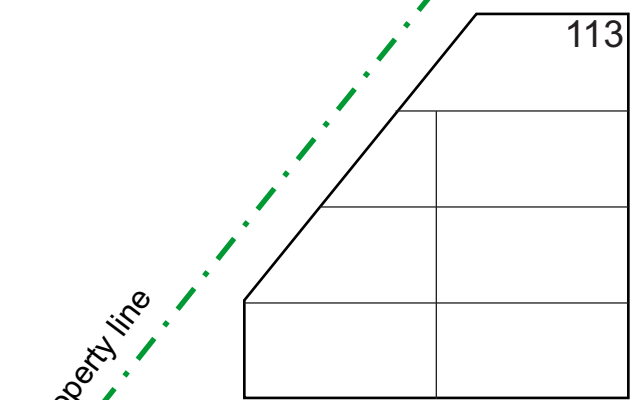


B

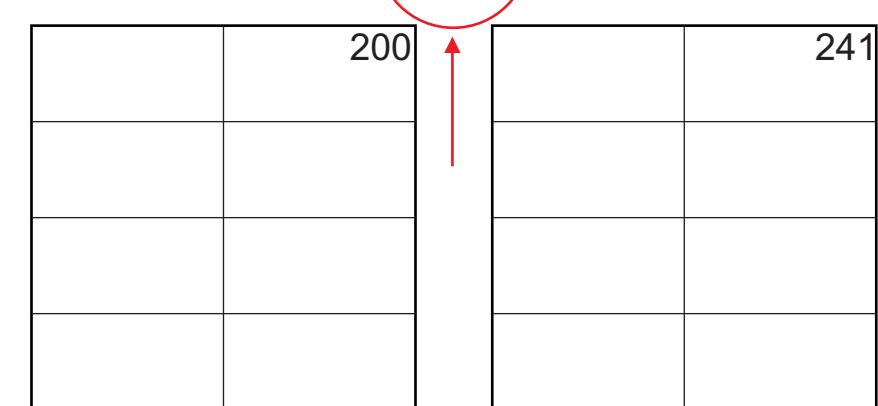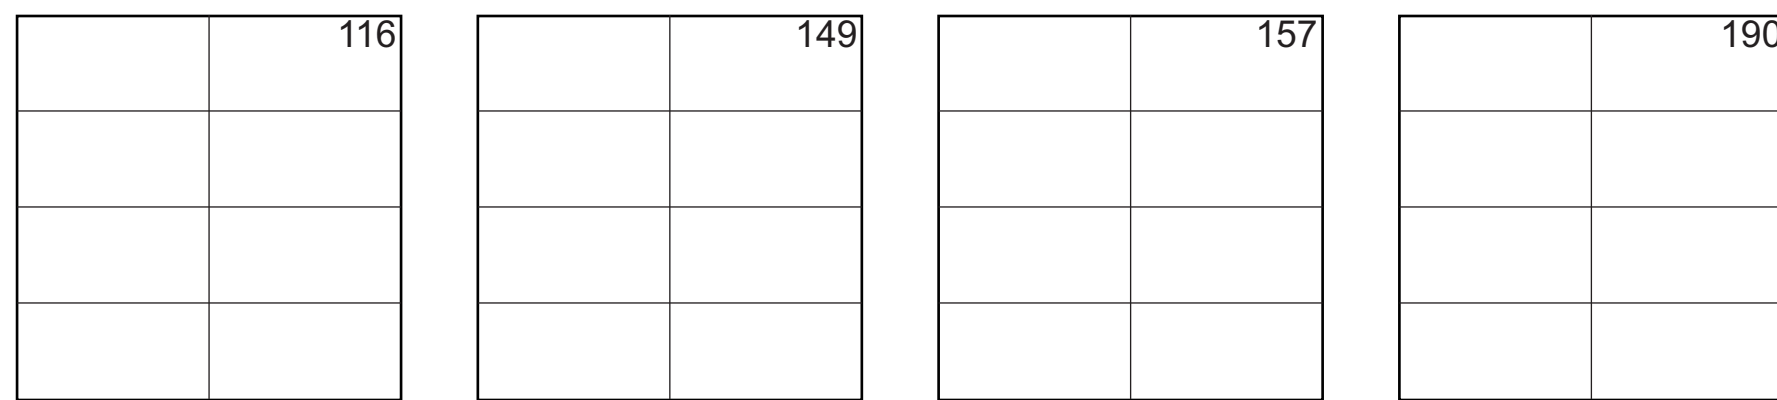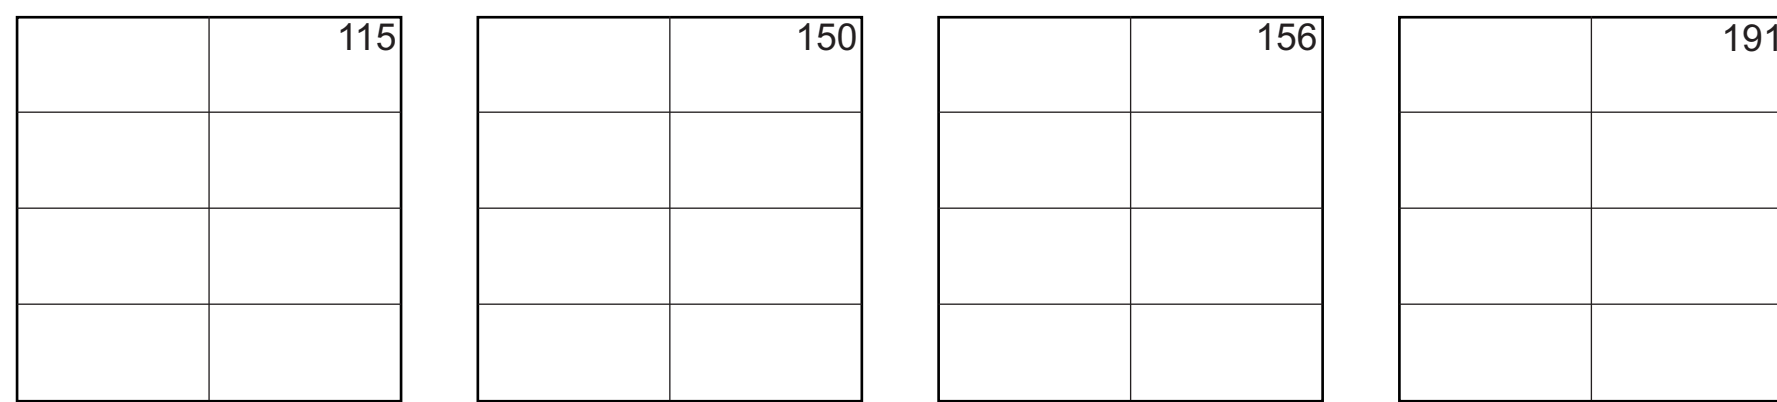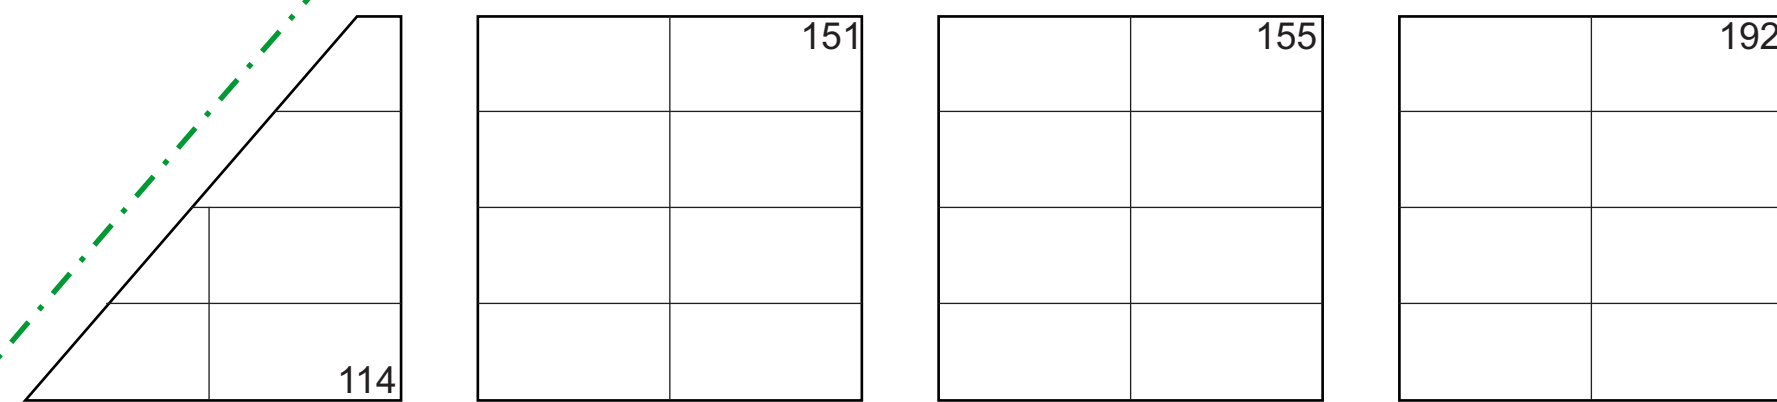

A

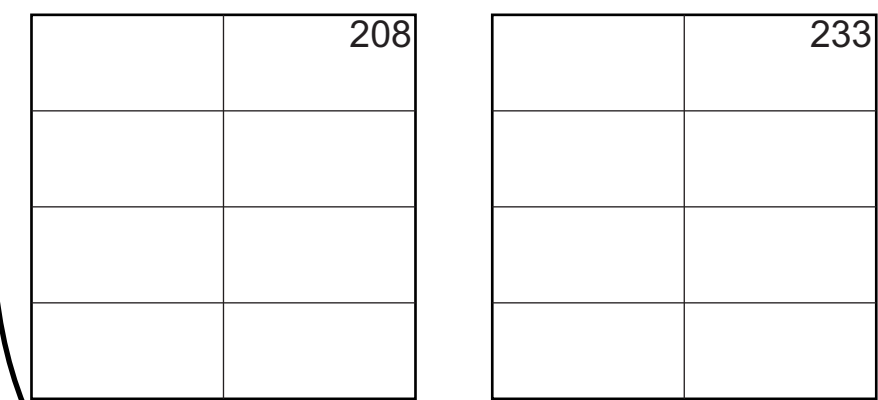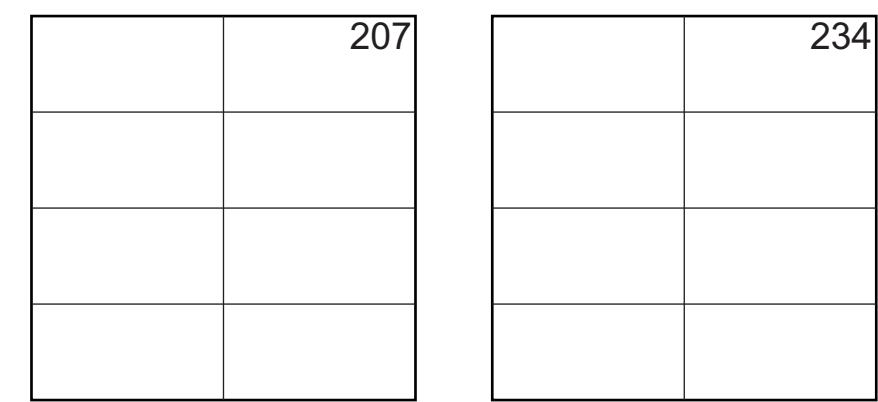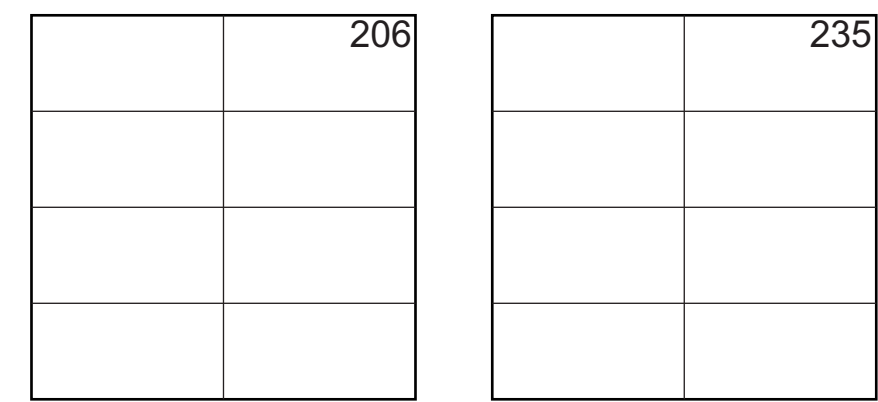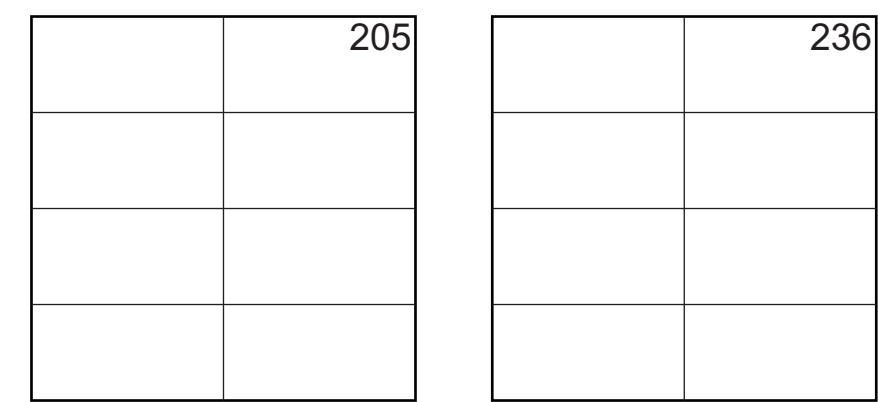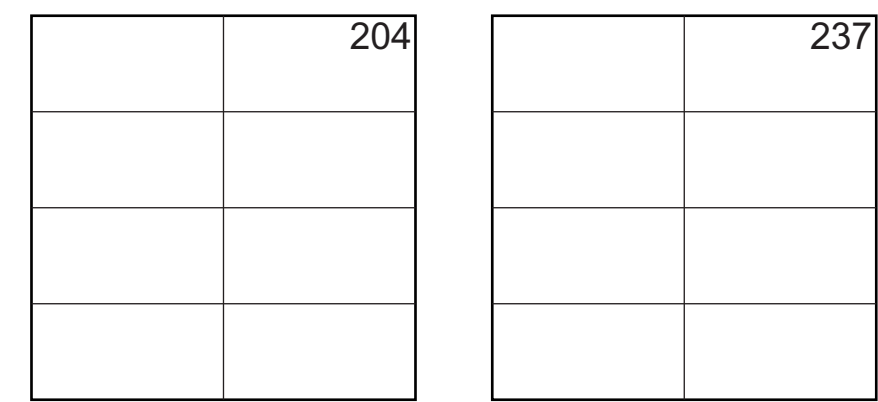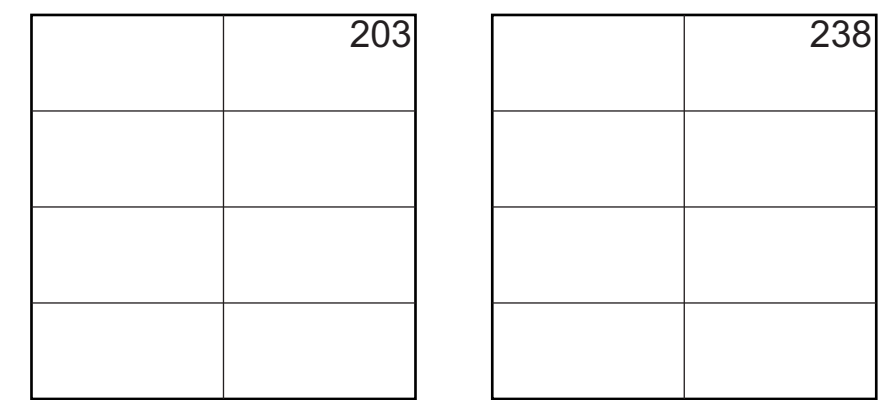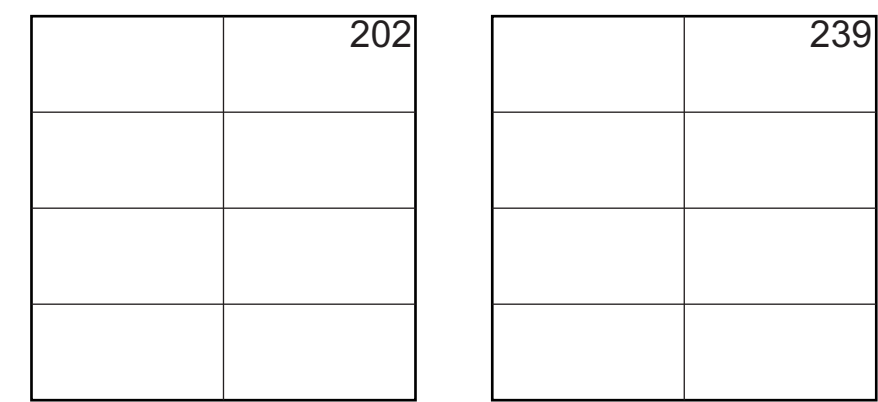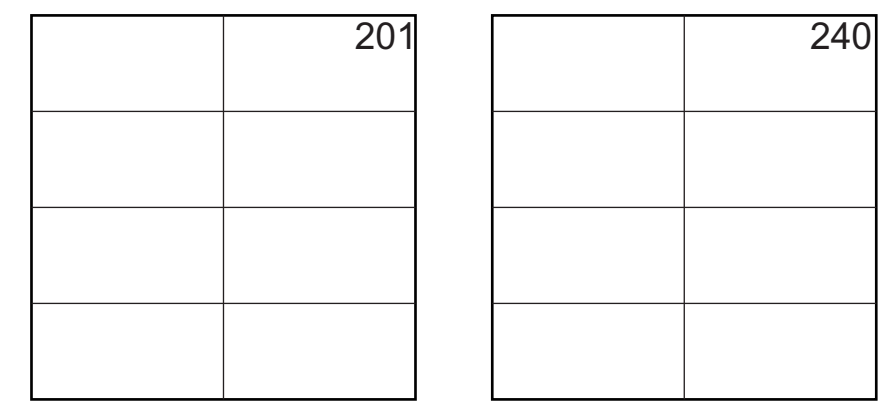


push line

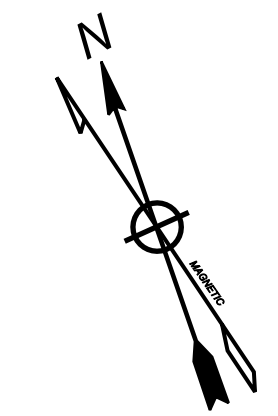


Oakland Cemetery Harrisonville, Missouri 2011

Park Addition North Part

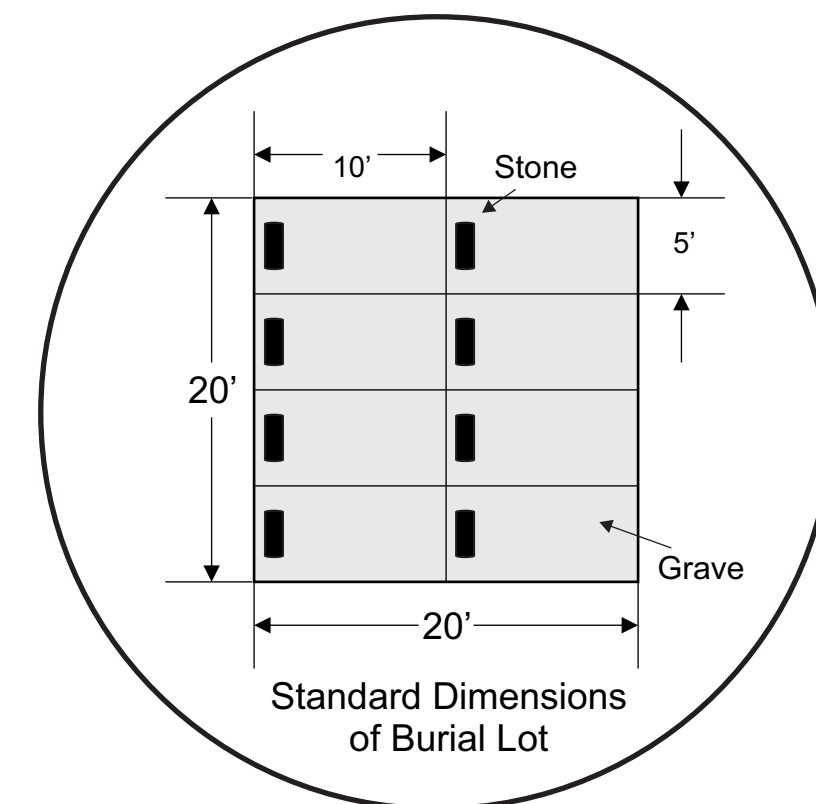

- - - - - Approximate property line
- Road Edge
- - - - - Grassy Lane Edge
- Brush Edge

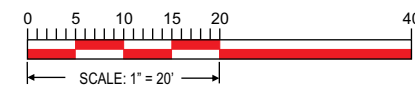

Disclaimer: The contents of this map is based on documents and information supplied by the client and public satellite imaging. Accuracy of images is not suitable for engineering purposes. TOPOGRAPHIX® assumes no responsibility for its content.

Oakland Cemetery	
Park Addition - North Part	
NOTE: The scale, grave location and measurements shown are for general reference use only. This is not a site surveyed document.	Scale 1"= 20'
Sheet 1 of 2	
Copyright © 2011 by TOPOGRAPHIX®	